




KEY PLAN


ISOMETRIC VIEW NEW NURSE STATION LAYOUT

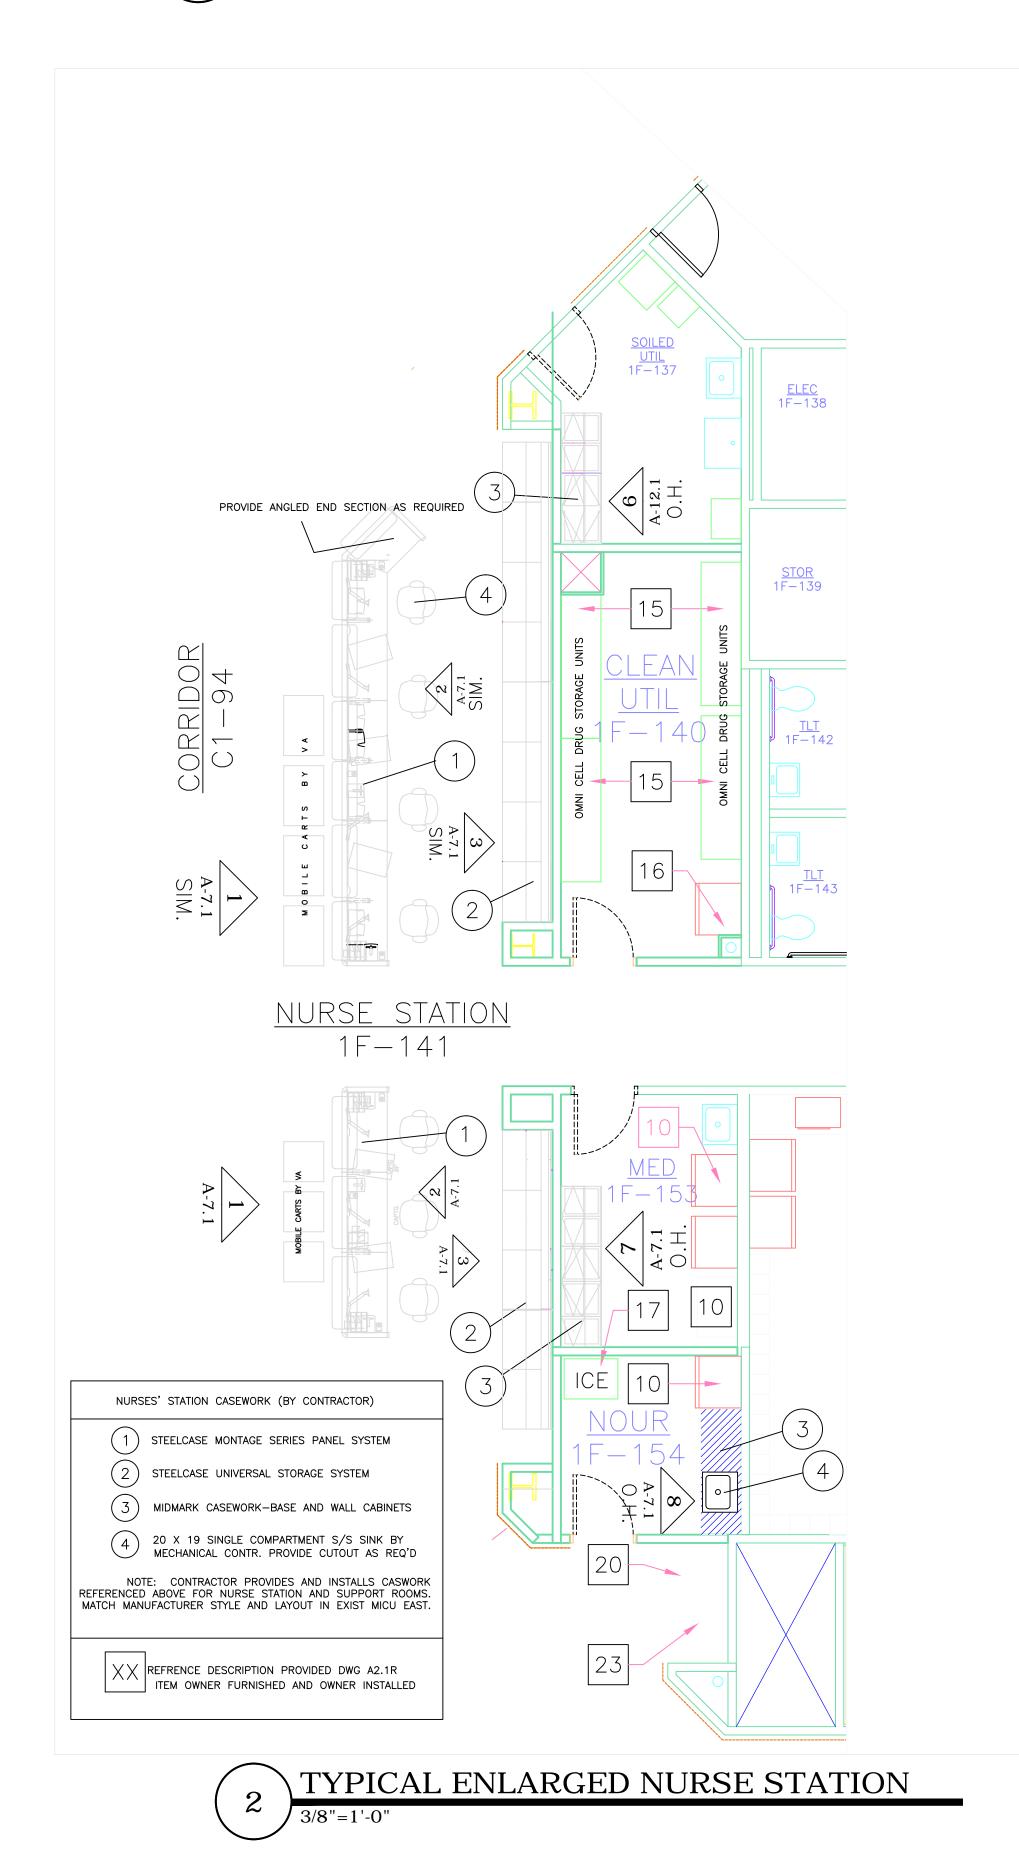

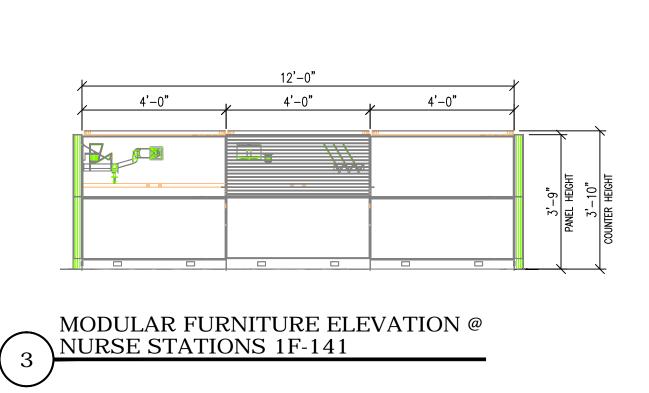


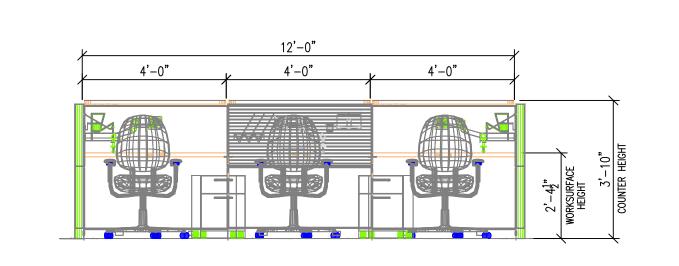


MODULAR FURNITURE ELEVATION @ NURSE STATIONS 1F-141 & 1F-152

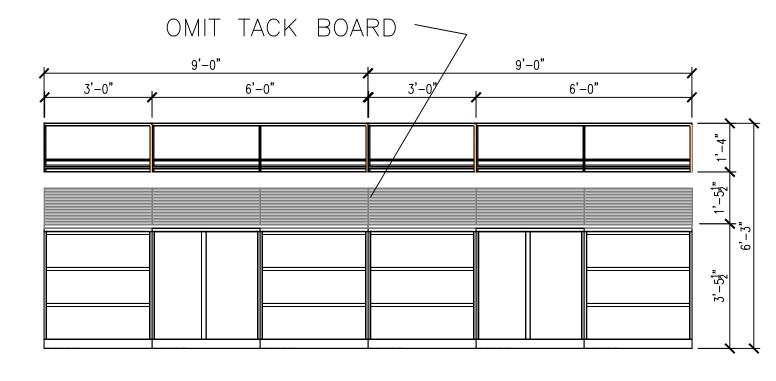


MODULAR FURNITURE ELEVATION @ NURSE STATIONS 1F-141

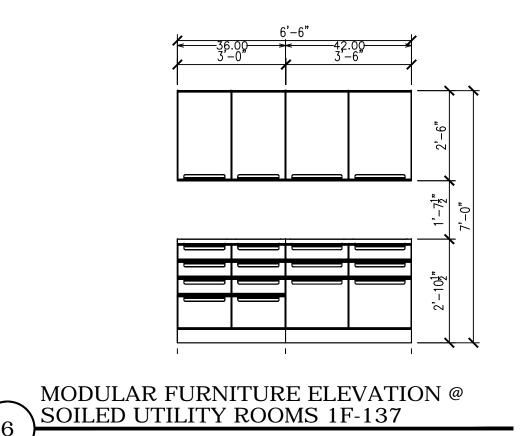


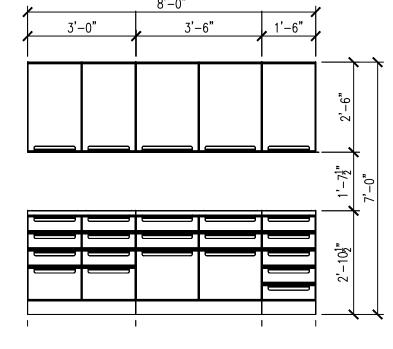


MODULAR FURNITURE ELEVATION @ MEDICATION ROOMS 1F-153

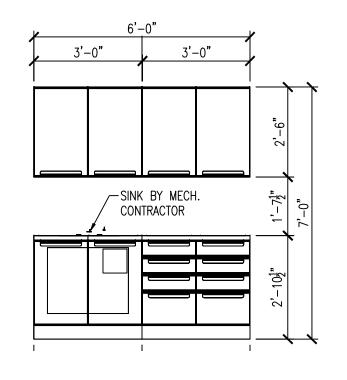

MODULAR FURNITURE ELEVATION @ NOURISHMENT ROOMS 1F-154

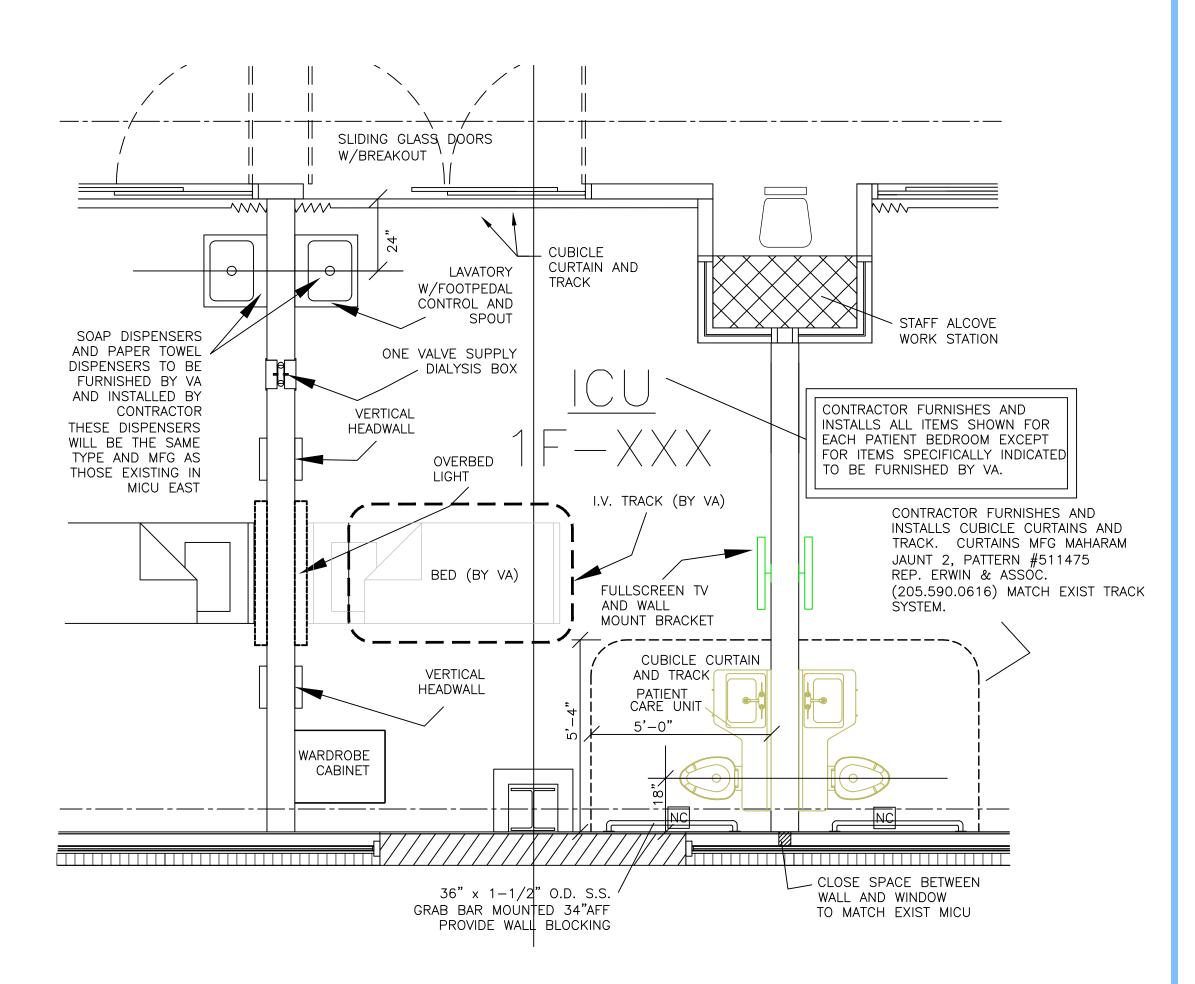

TYPICAL ENLARGED ICU PLAN 3/8"=1'-0"

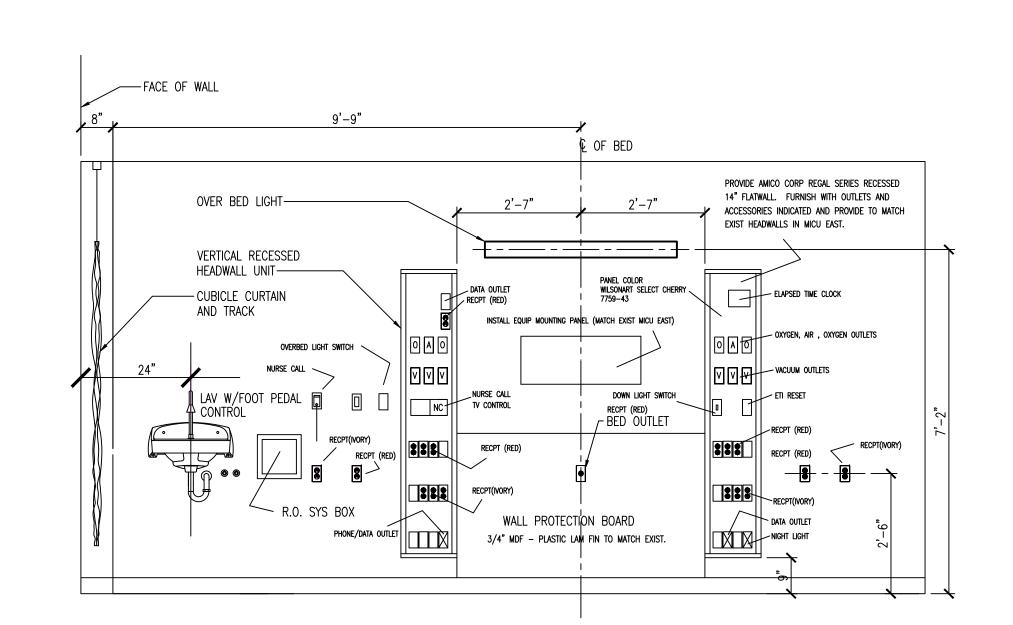

TYPICAL ICU HEADWALL ELEVATION / 1/2"=1'-0"

Drawing Title TAGGART FOSTER CURRENCE GRA' ARCHITECTS, INC. JLM MEMORIAL VETERAN'S NOV 2013 **ENLARGED PLANS** HOSPITAL - EXPAND MICU oject No. 4500 Burrow Drive XXXXX North Little Rock, AR 72116 New TFCG logo-blue 08-28-03.tif **Building Number** Checked RAWING NO. Phone: 501-758-7443 1- JLM P&D J.M. Fax: 501-753-7309 www.taggarch.com CAVHS LITTLE ROCK, AR